

NC  
(300)



GENERAL CEMETERY

Chapel  
(C of E)  
(dis.)

B.M. 106.91m

108.4m

C E M E T E R Y - C R  
111.3m

GRANGE CRESCENT ROAD  
B.M. 114.54m

GRANGE ROAD  
113.4m

GRANGE CRESCENT

Warehouse

Workshops for the Blind

AREA COLOURED PINK,  
GREEN, & BROWN  
3141 SQ. MS. (3757 SQ. YDS.)

B.M. 114.65m SHARROW LANE 113.1m

Thornsett Court



**CITY OF SHEFFIELD**  
**PROPERTY SERVICES**  
**DEPARTMENT**  
  
Property Services Manager  
**COLIN D. FARMER,**  
BA(Hons), BArch(Hons), RIBA, ACI Arb  
  
Scale 1:1250

**CONVERSION INTO DWELLING**  
**ANGLICAN CHAPEL**  
**CEMETERY ROAD, SHEFFIELD**  
**FOR MR S WILKINSON**

**CAPITAL DESIGN STUDIO**  
**CHARTERED ARCHITECT & PLANNING SUPERVISOR**  
109 COBDEN VIEW ROAD, SHEFFIELD S10 1HR  
TEL & FAX: [0114] 263 1118

SCALE	DATE	DWG. NO.
1:1250	MAY 2006	0618.18



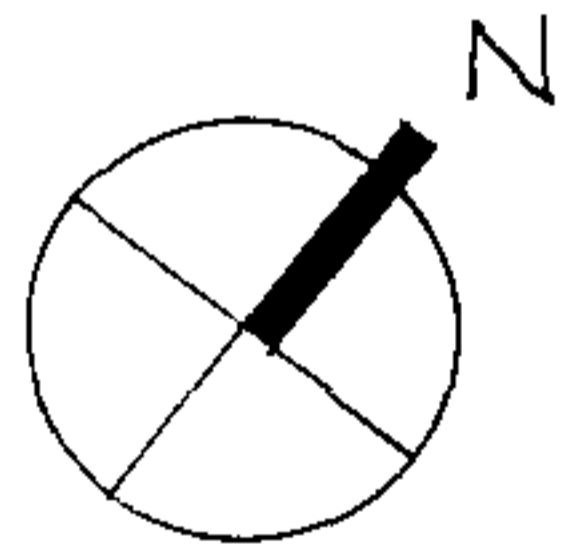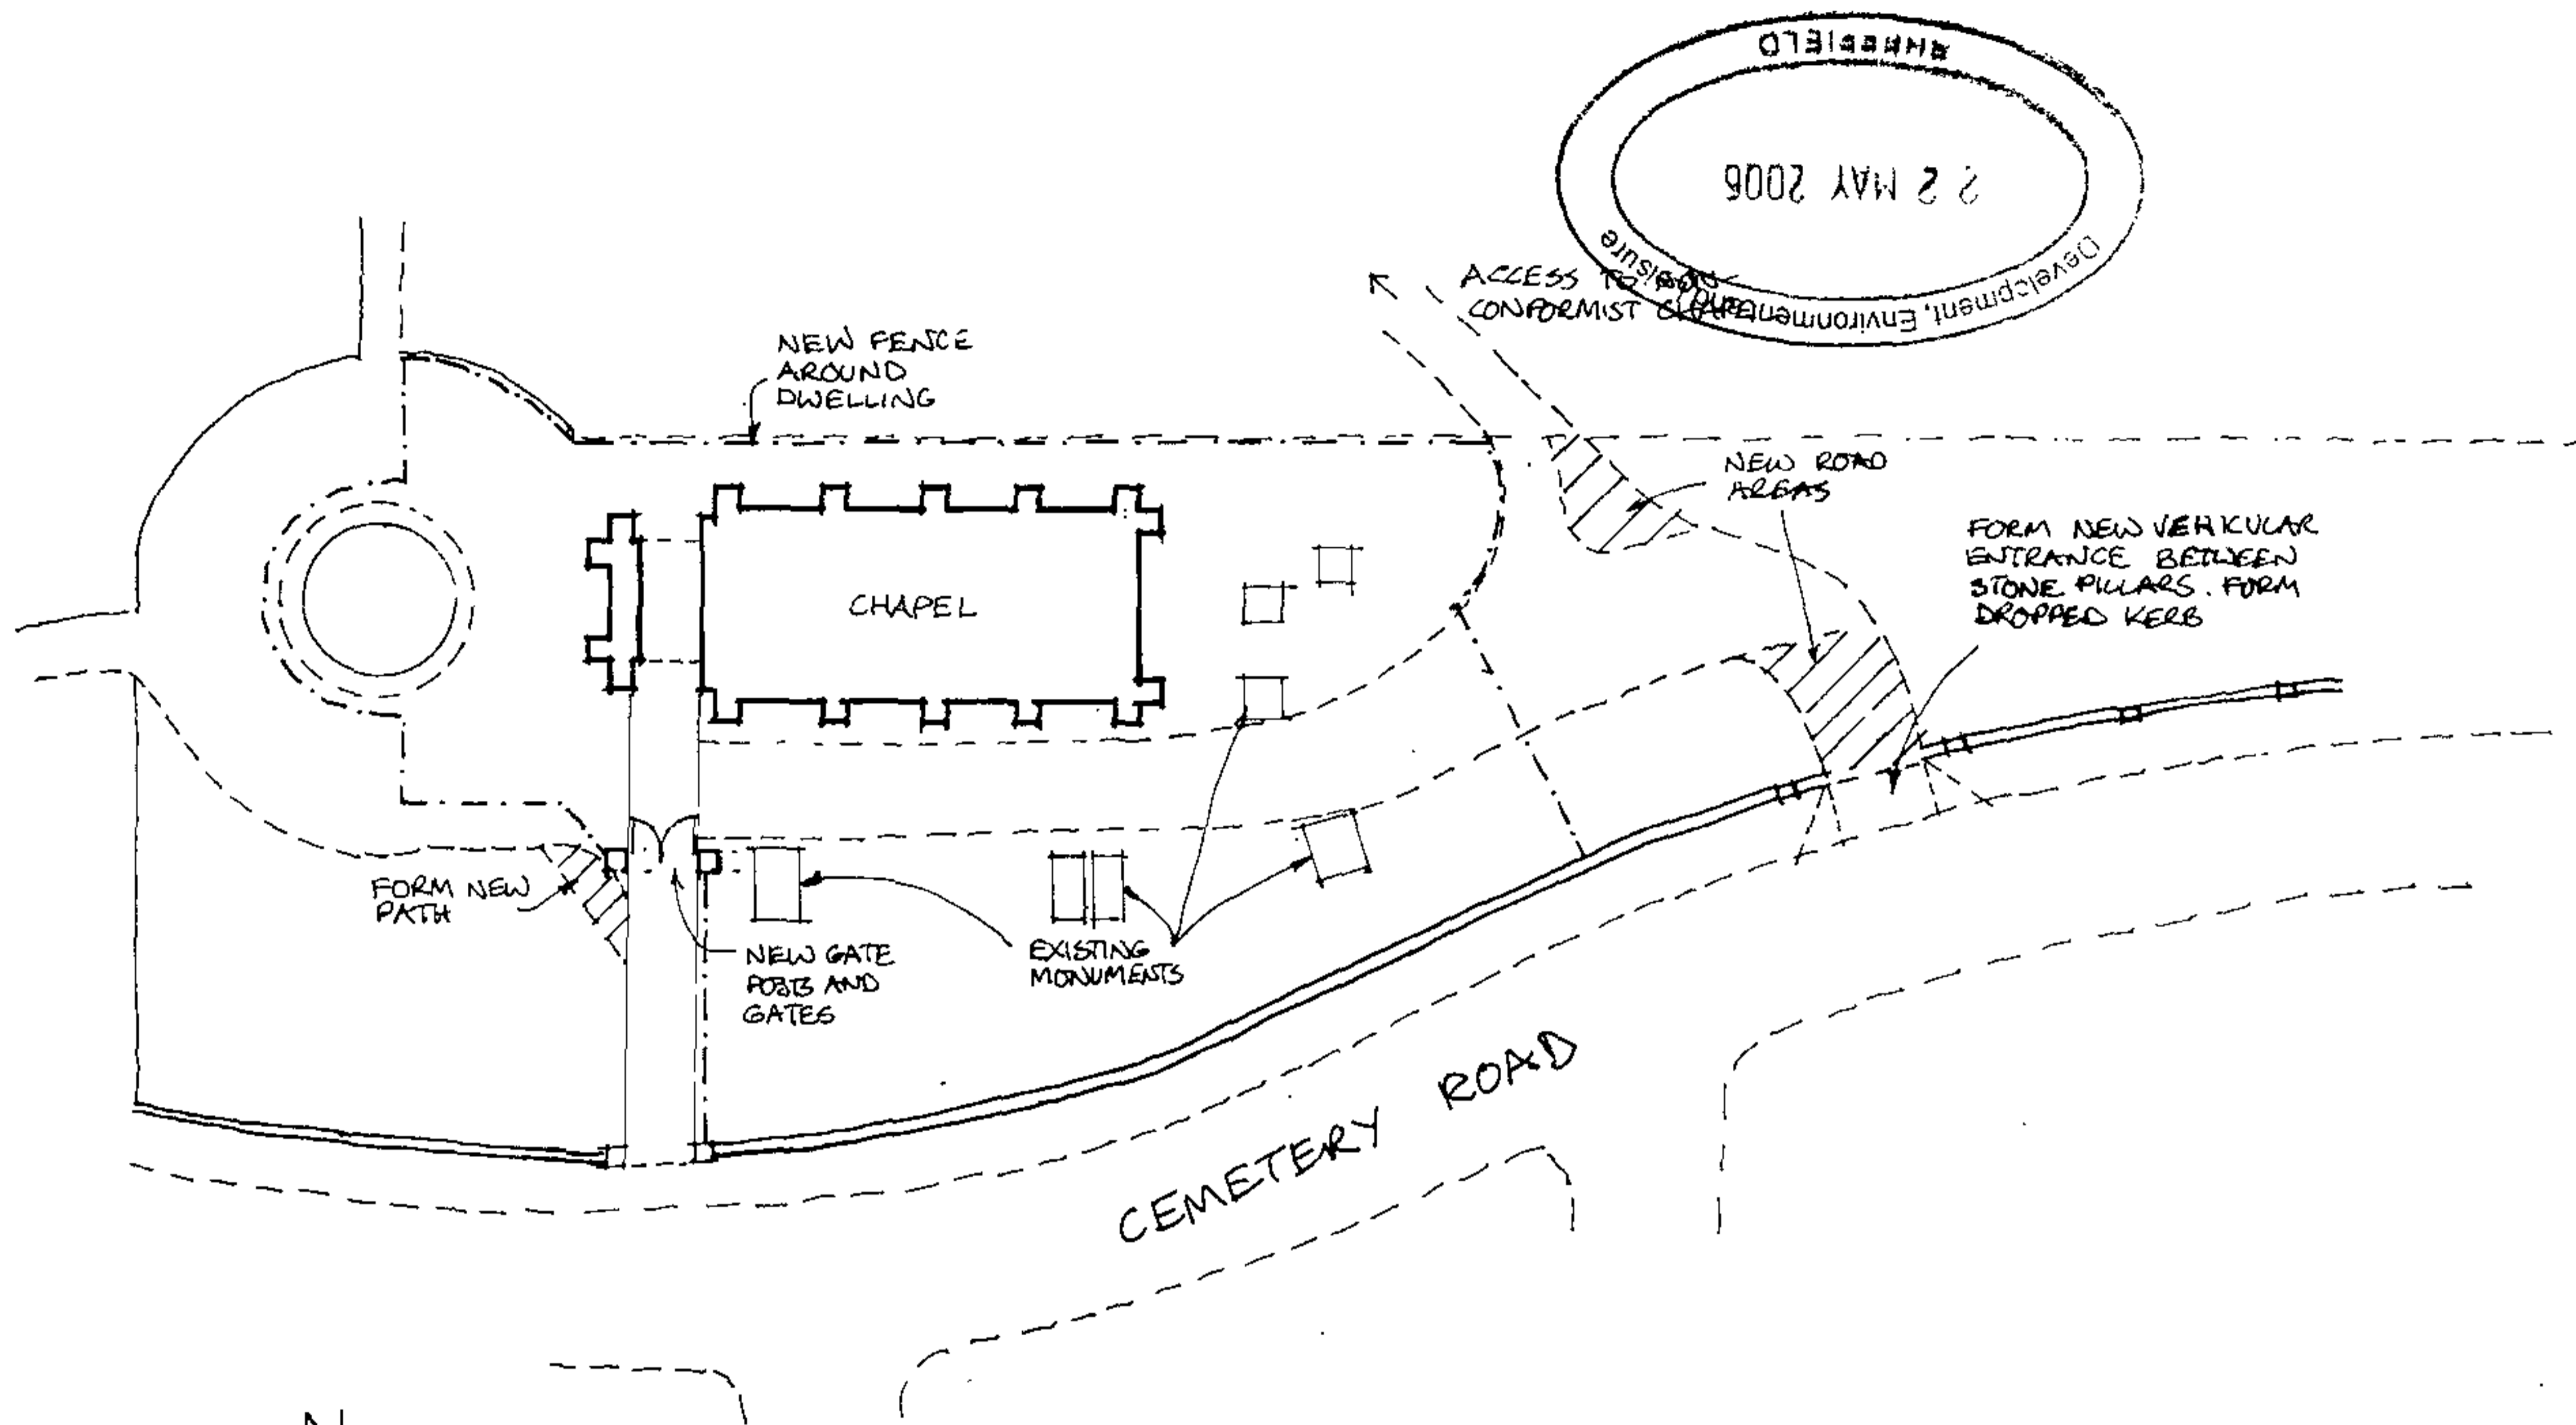

## SITE PLAN

CONVERSION INTO DWELLING ANGLICAN CHAPEL CEMETERY ROAD, SHEFFIELD FOR MR S WILKINSON		<b>CAPITAL DESIGN STUDIO</b> CHARTERED ARCHITECT & PLANNING SUPERVISOR 109 COBDEN VIEW ROAD, SHEFFIELD S10 1HR TEL & FAX: [0114] 263 1118	
SCALE	DATE	DWG. NO.	
1:500	MAY 2006	0618.17	