

GROUND FLOOR PLAN




CONVERSION INTO DWELLING ANGLICAN CHAPEL CEMETERY ROAD, SHEFFIELD FOR MR S WILKINSON			CAPITAL DESIGN STUDIO CHARTERED ARCHITECT & PLANNING SUPERVISOR 109 COBDEN VIEW ROAD, SHEFFIELD S10 1HR TEL & FAX: [0114] 263 1118		
SCALE	DATE	DWG. NO.	SCALE	DATE	DWG. NO.
1:100	MAY 2006	0618.10	1:100	MAY 2006	0618.10



SOUTH EAST ELEVATION




CONVERSION INTO DWELLING		CAPITAL DESIGN STUDIO	
ANGLICAN CHAPEL		CHARTERED ARCHITECT & PLANNING SUPERVISOR	
CEMETERY ROAD, SHEFFIELD		109 COBDEN VIEW ROAD, SHEFFIELD S10 1HR	
FOR MR S WILKINSON		TEL & FAX: [0114] 263 1118	
SCALE	DATE	DWG. NO.	
1:100	MAY 2006	0618.13	

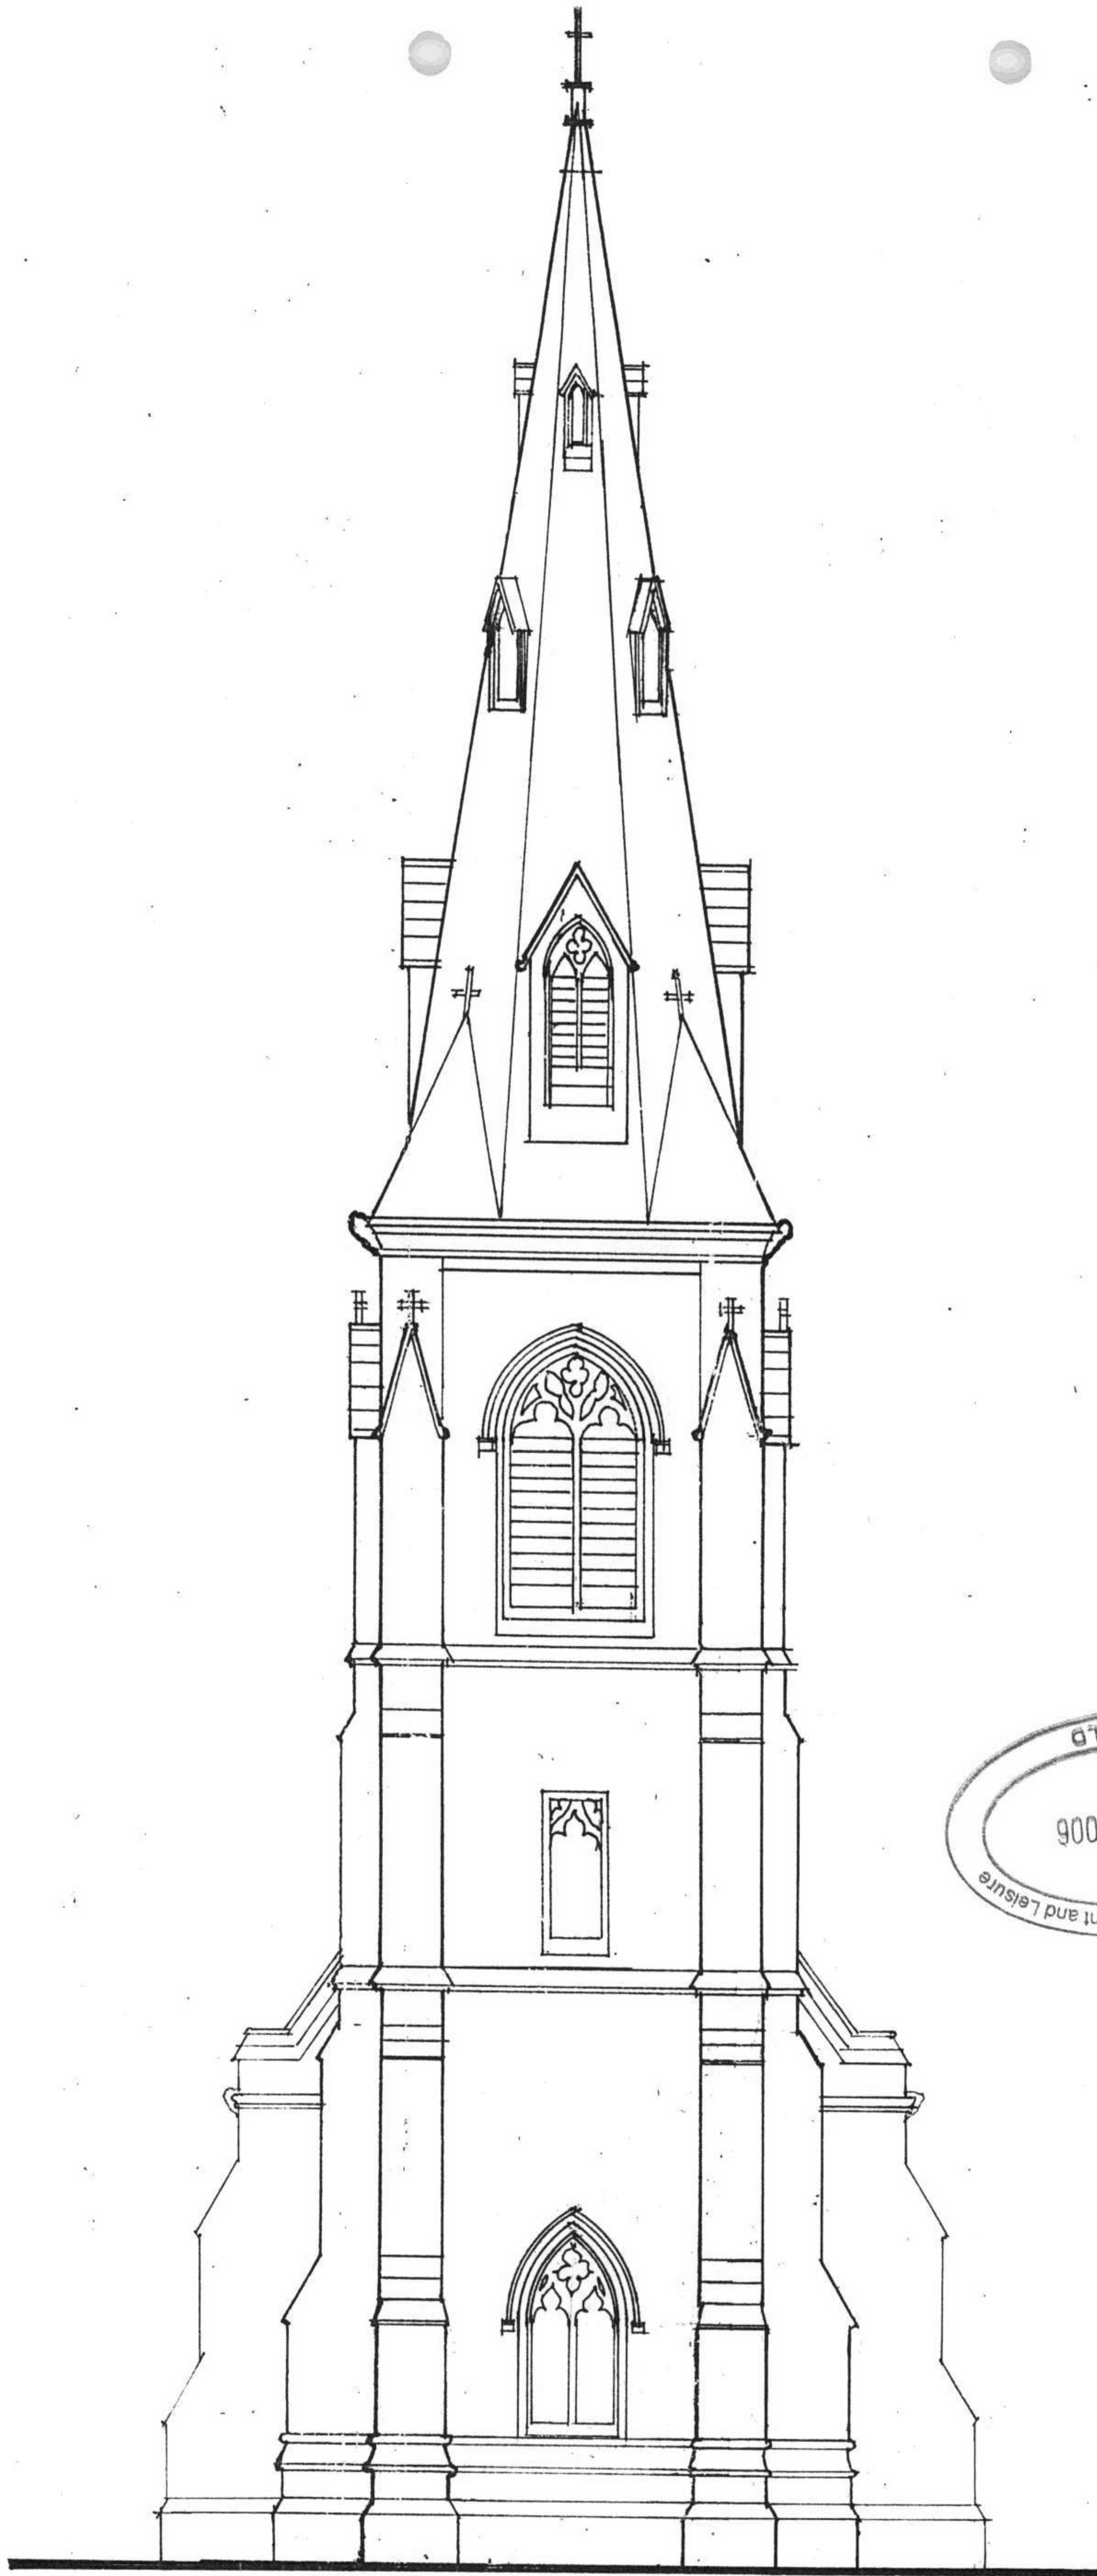

SOUTH WEST ELEVATION

CONVERSION INTO DWELLING ANGLICAN CHAPEL CEMETERY ROAD, SHEFFIELD FOR MR S WILKINSON			CAPITAL DESIGN STUDIO CHARTERED ARCHITECT & PLANNING SUPERVISOR 109 COBDEN VIEW ROAD, SHEFFIELD S10 1HR TEL & FAX: [0114] 263 1118		
SCALE	DATE	DWG. NO.	SCALE	DATE	DWG. NO.
1:100	MAY 2006	0618.14			

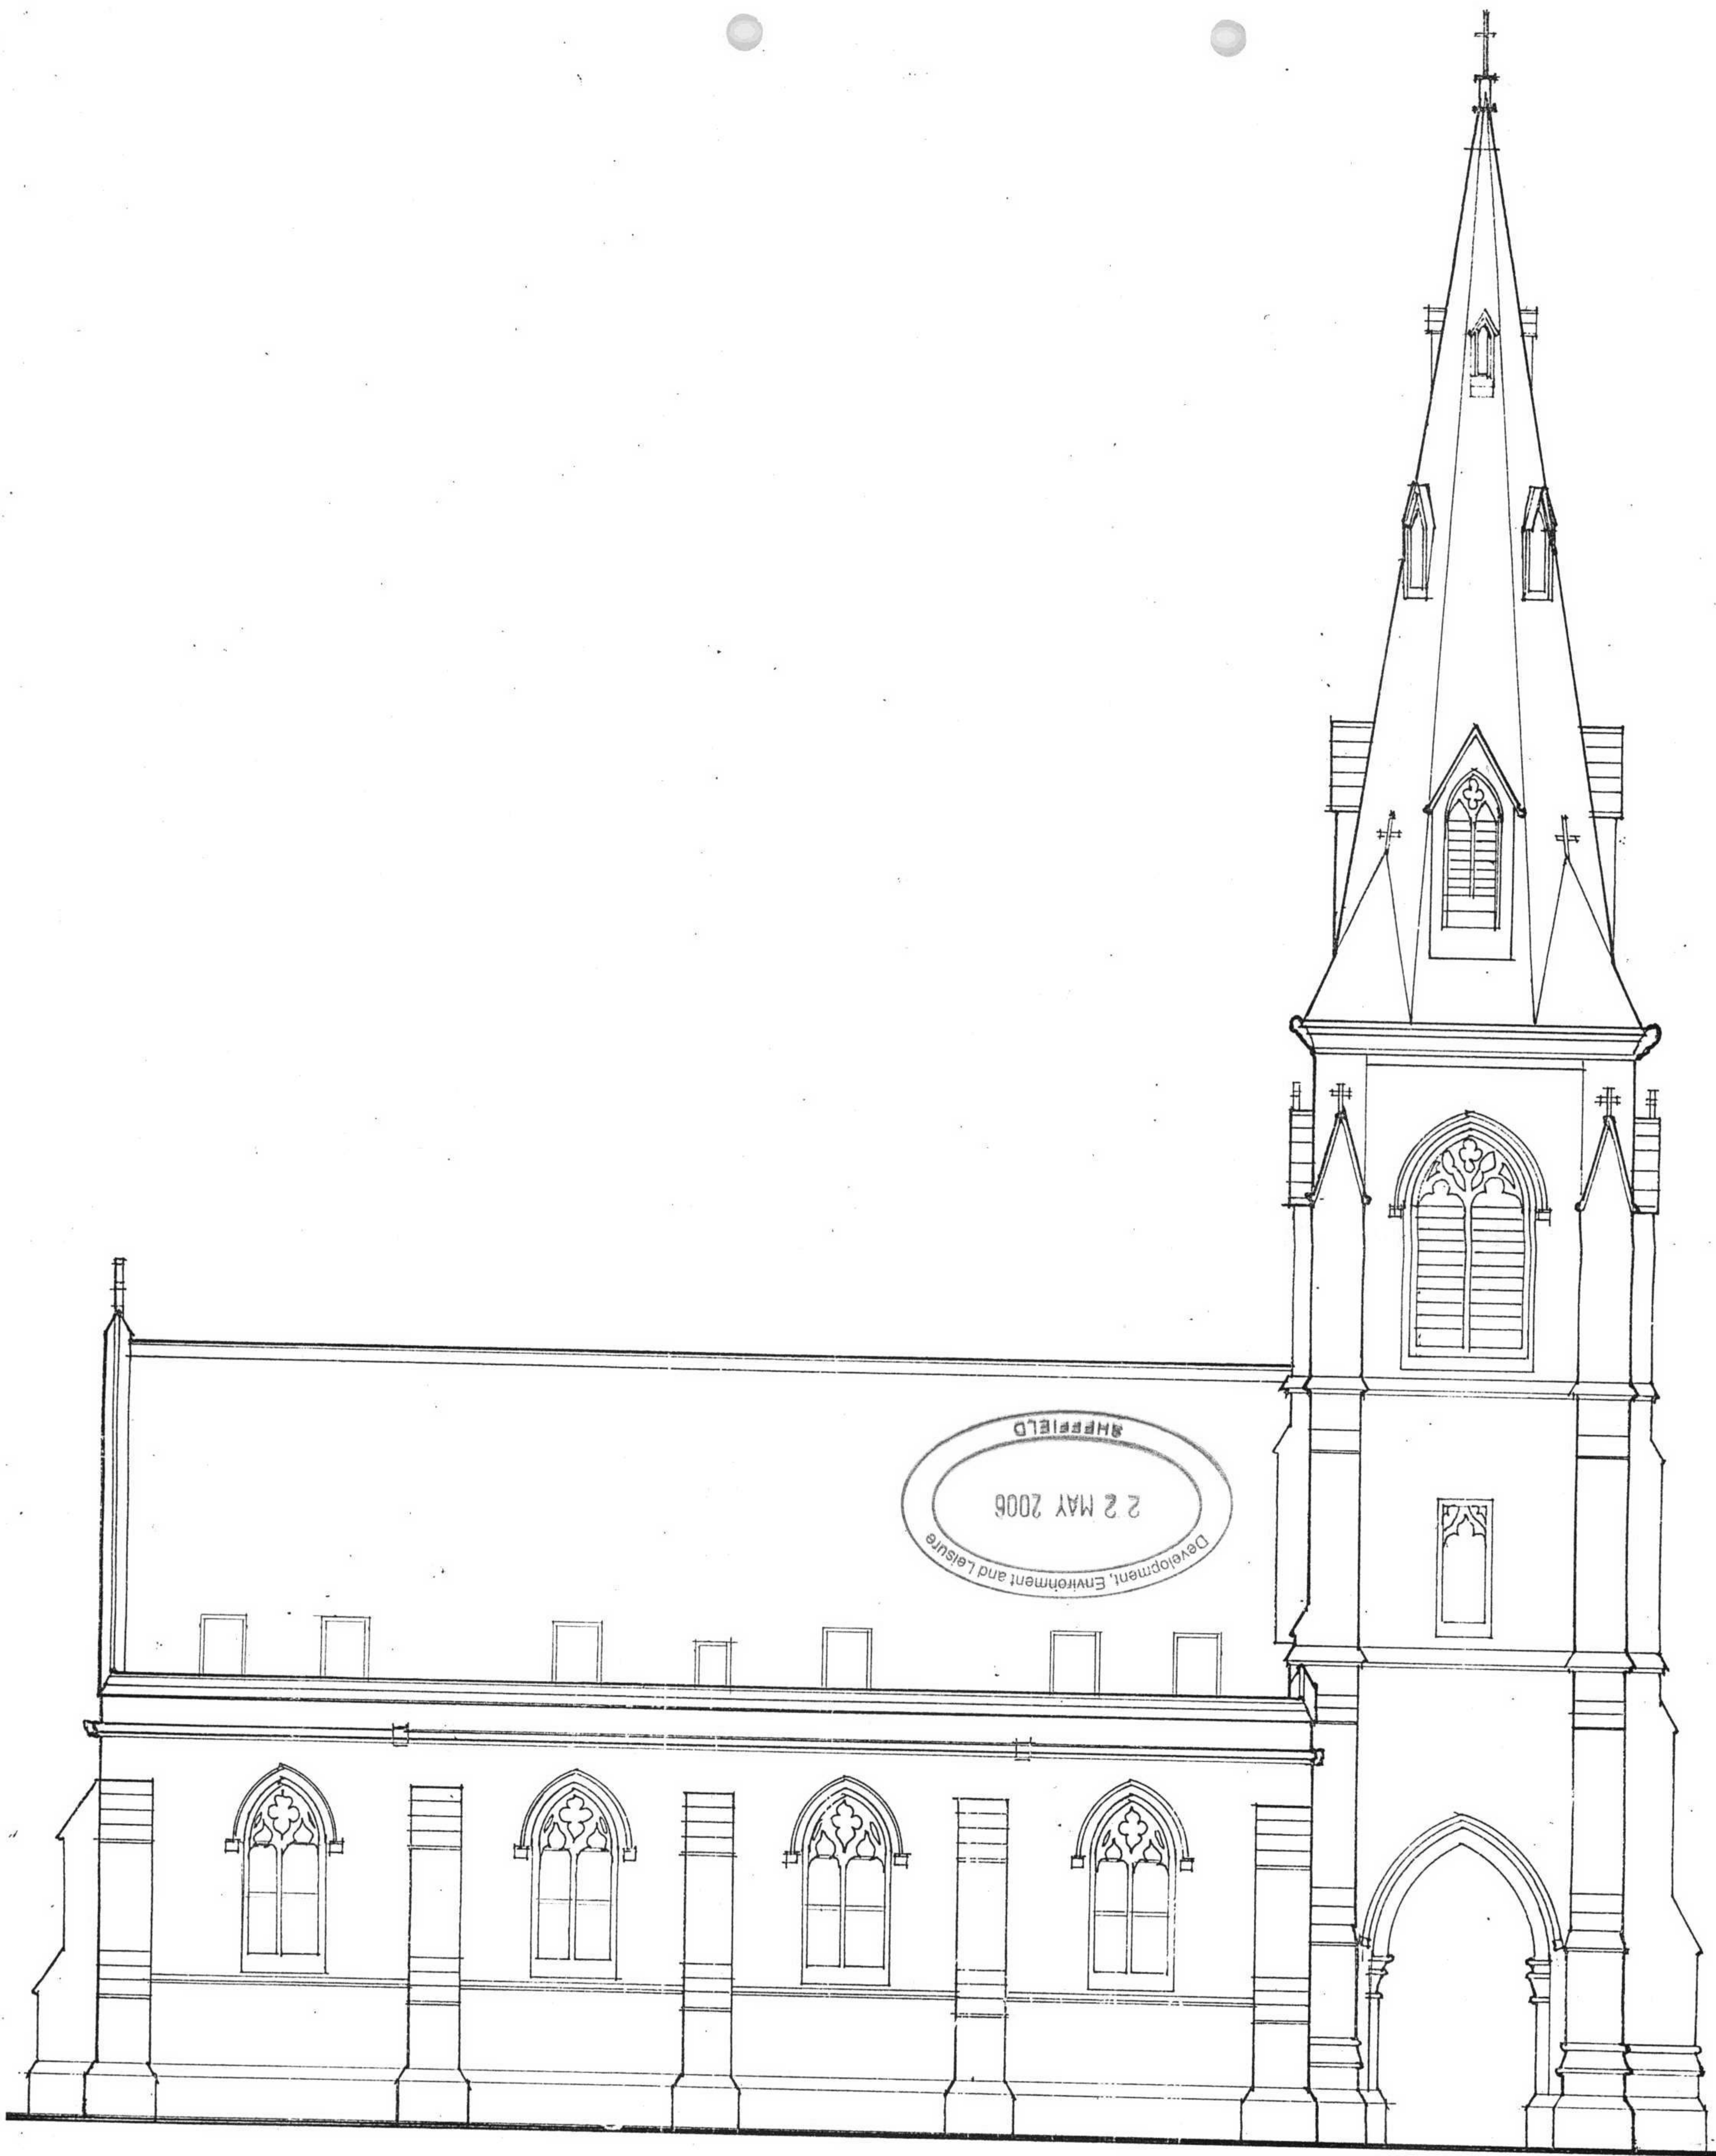

NORTH WEST ELEVATION

CONVERSION INTO DWELLING
ANGLICAN CHAPEL
CEMETERY ROAD, SHEFFIELD
FOR MR S WILKINSON

CAPITAL DESIGN STUDIO

CHARTERED ARCHITECT & PLANNING SUPERVISOR
109 COBDEN VIEW ROAD, SHEFFIELD S10 1HR
TEL & FAX: [0114] 263 1118

SCALE


1:100

DATE

MAY 2006


DWG. NO.

0618.15

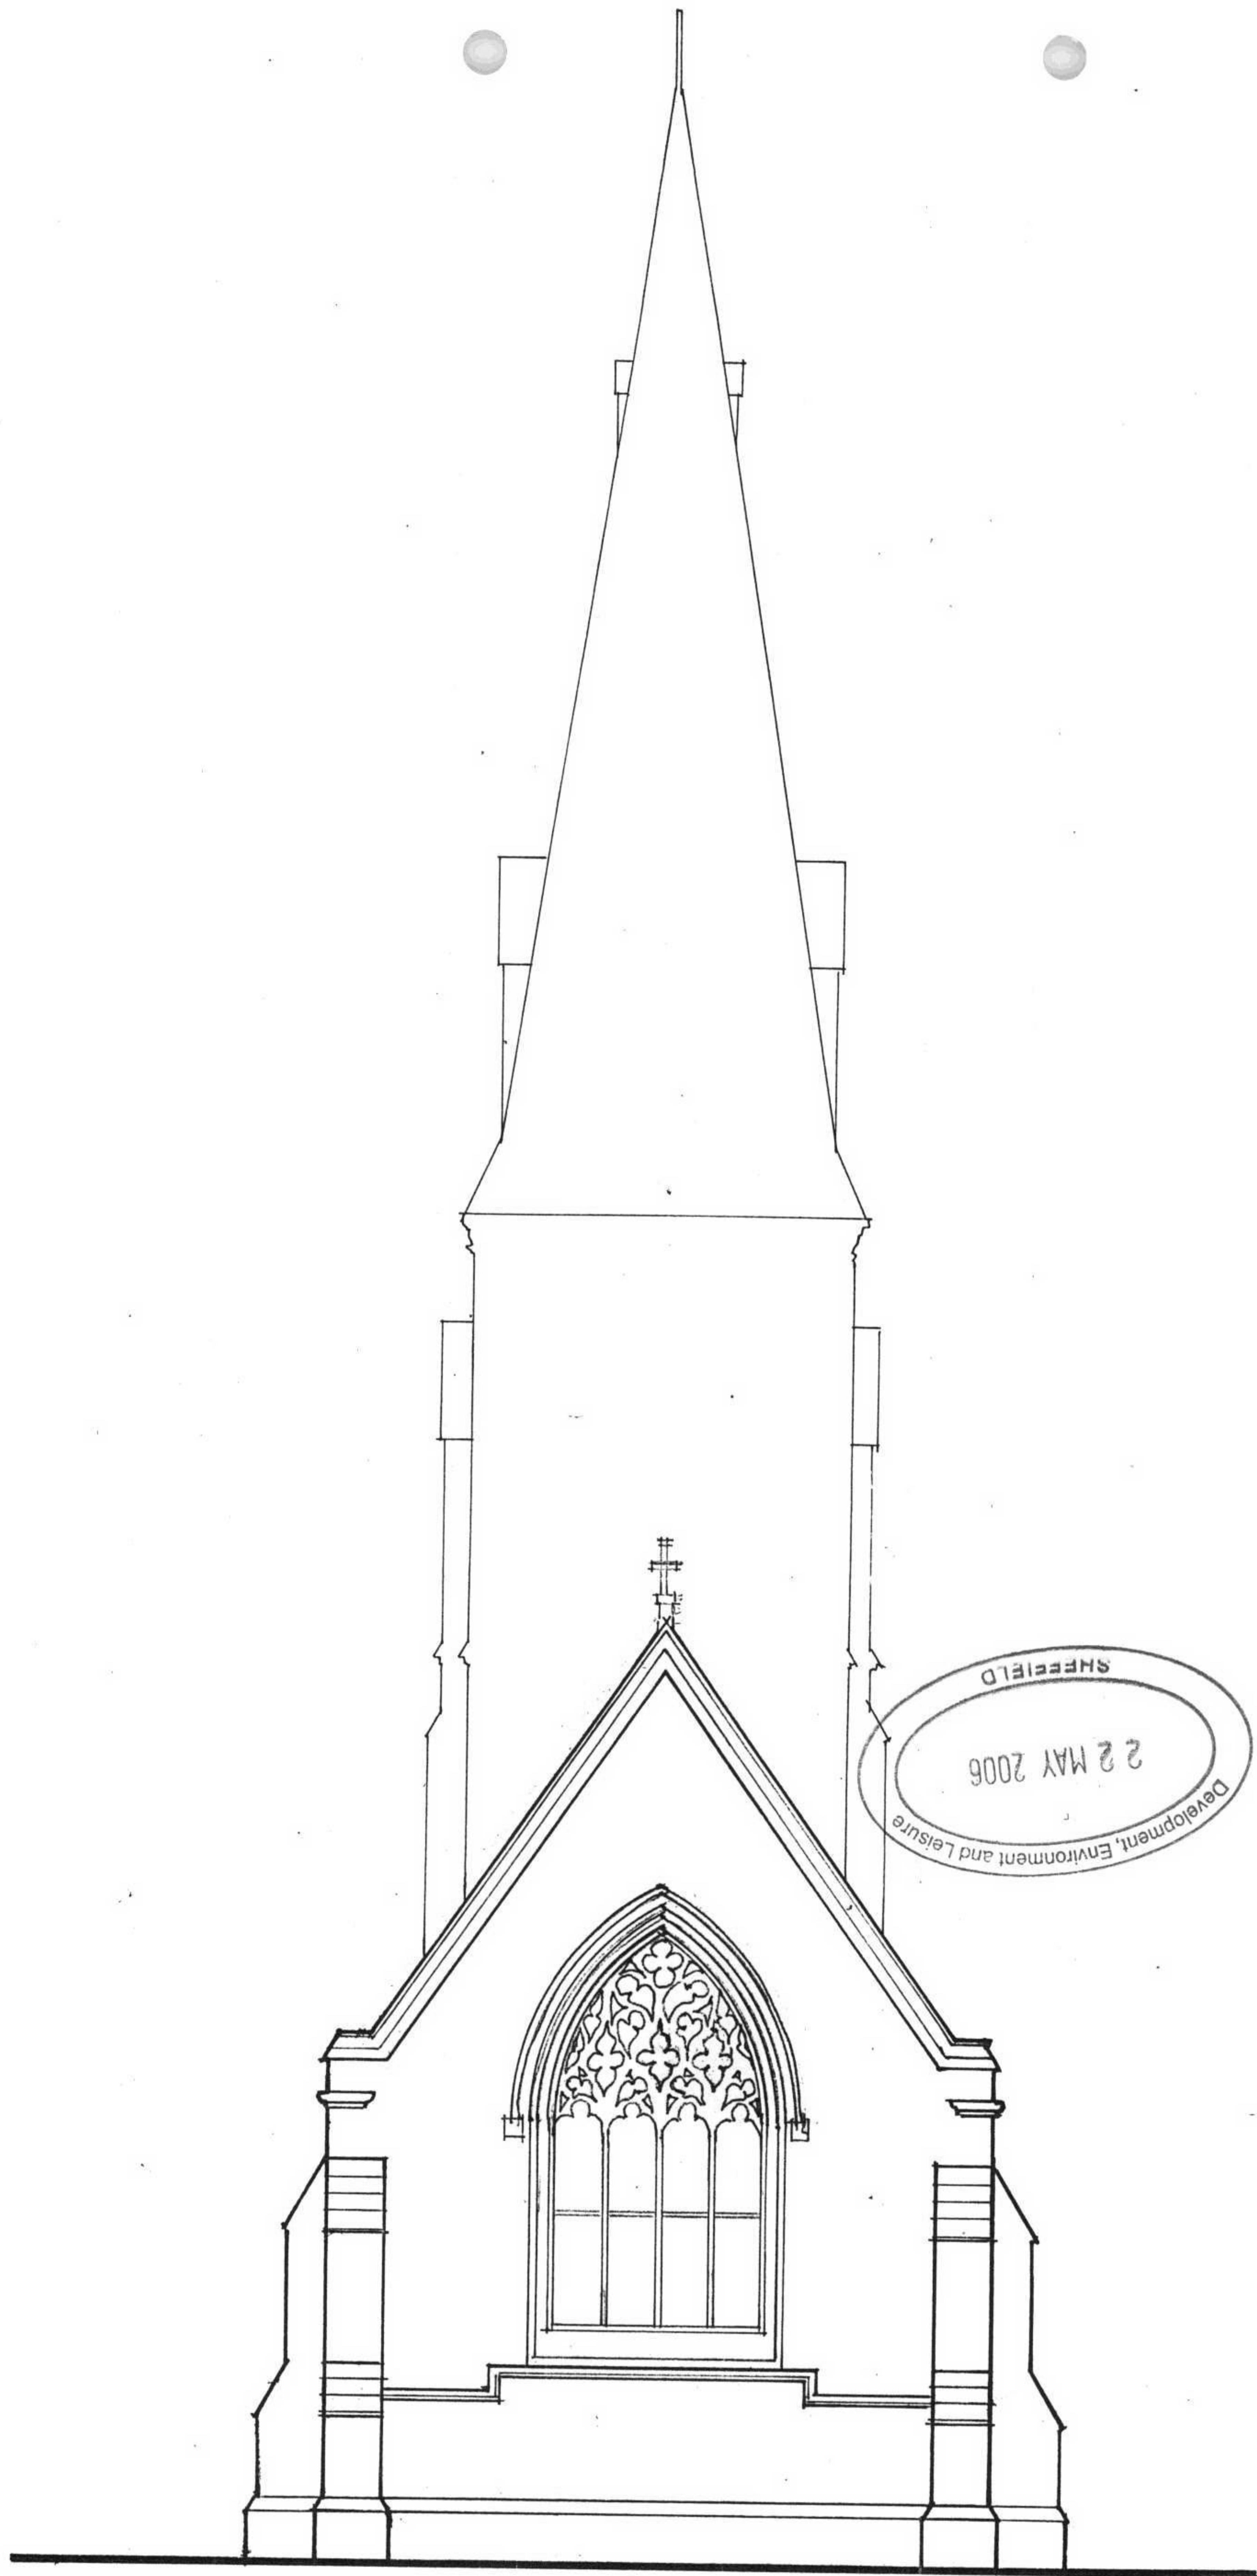


NORTH EAST ELEVATION


CONVERSION INTO DWELLING ANGLICAN CHAPEL CEMETERY ROAD, SHEFFIELD FOR MR S WILKINSON			CAPITAL DESIGN STUDIO CHARTERED ARCHITECT & PLANNING SUPERVISOR 109 COBDEN VIEW ROAD, SHEFFIELD S10 1HR TEL & FAX: [0114] 263 1118		
SCALE	DATE	DWG. NO.			
1:100	MAY 2006	0618.16			

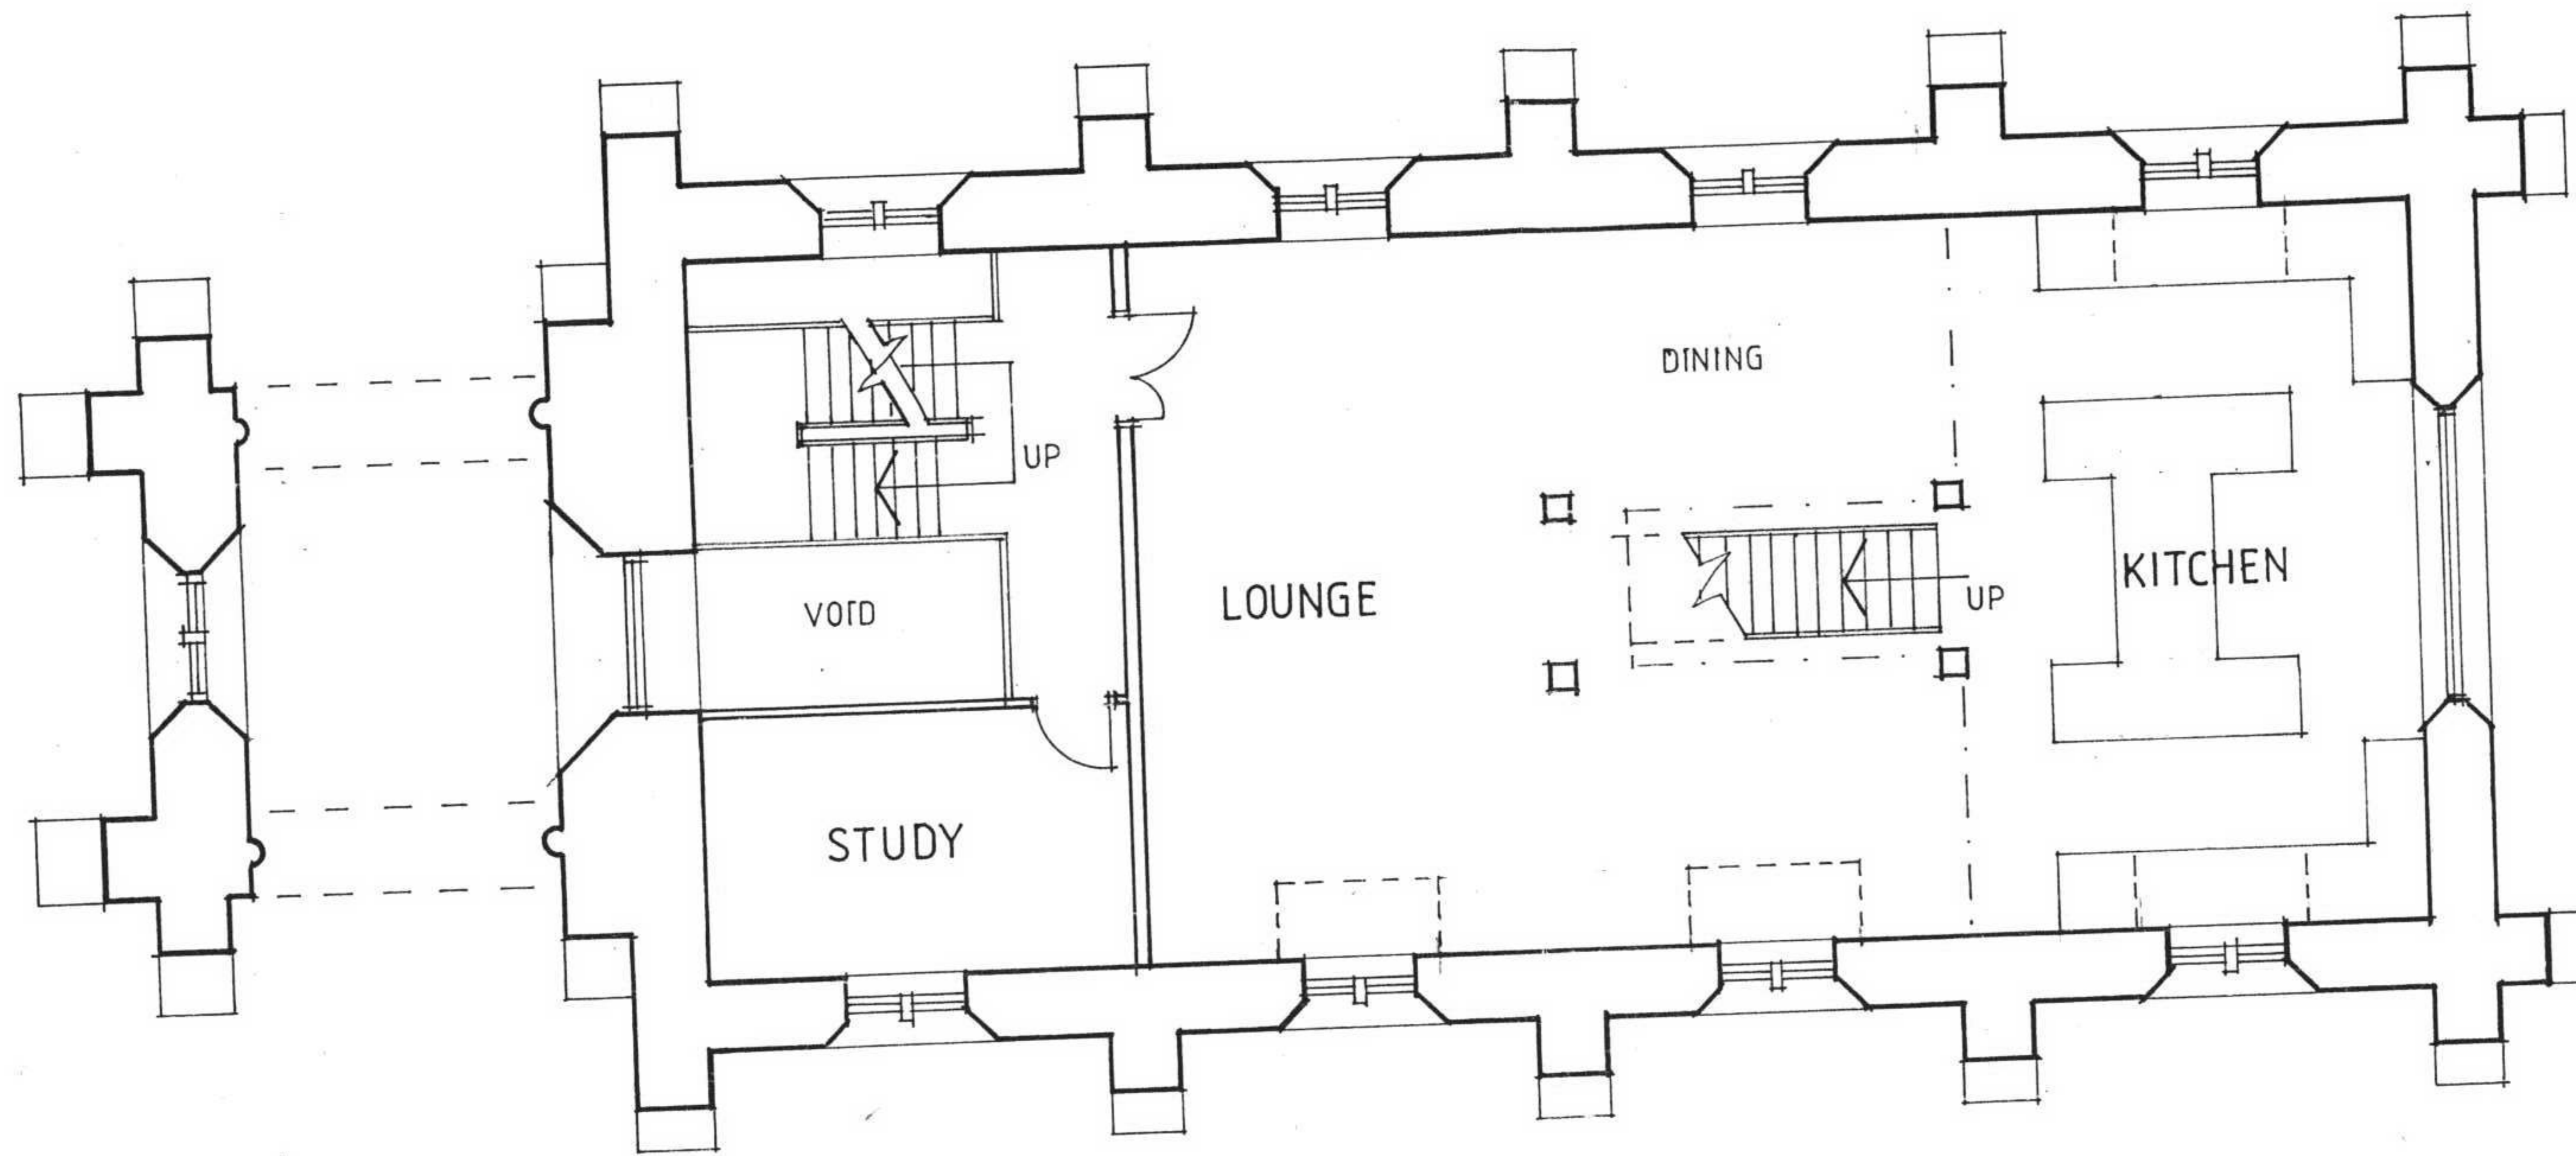


FIRST FLOOR PLAN

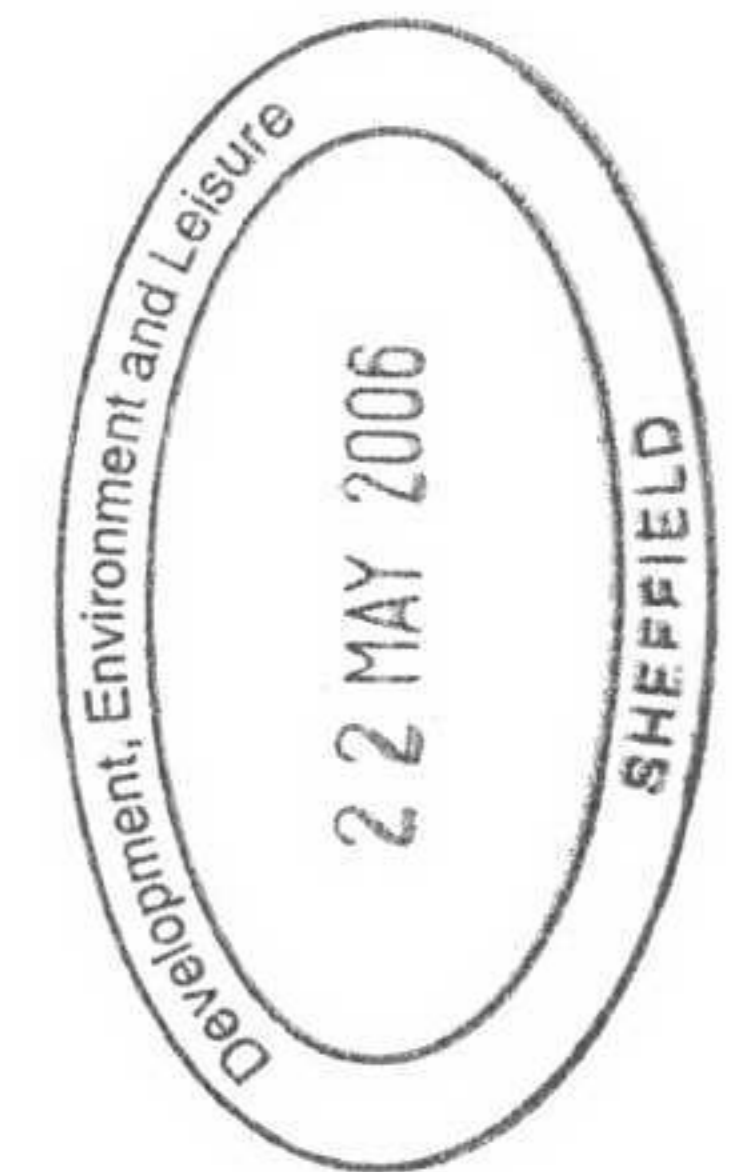

CONVERSION INTO DWELLING ANGLICAN CHAPEL CEMETERY ROAD, SHEFFIELD FOR MR S WILKINSON			CAPITAL DESIGN STUDIO CHARTERED ARCHITECT & PLANNING SUPERVISOR 109 COBDEN VIEW ROAD, SHEFFIELD S10 1HR TEL & FAX: [0114] 263 1118		
SCALE	DATE	DWG. NO.			
1:100	MAY 2006	0618.11			

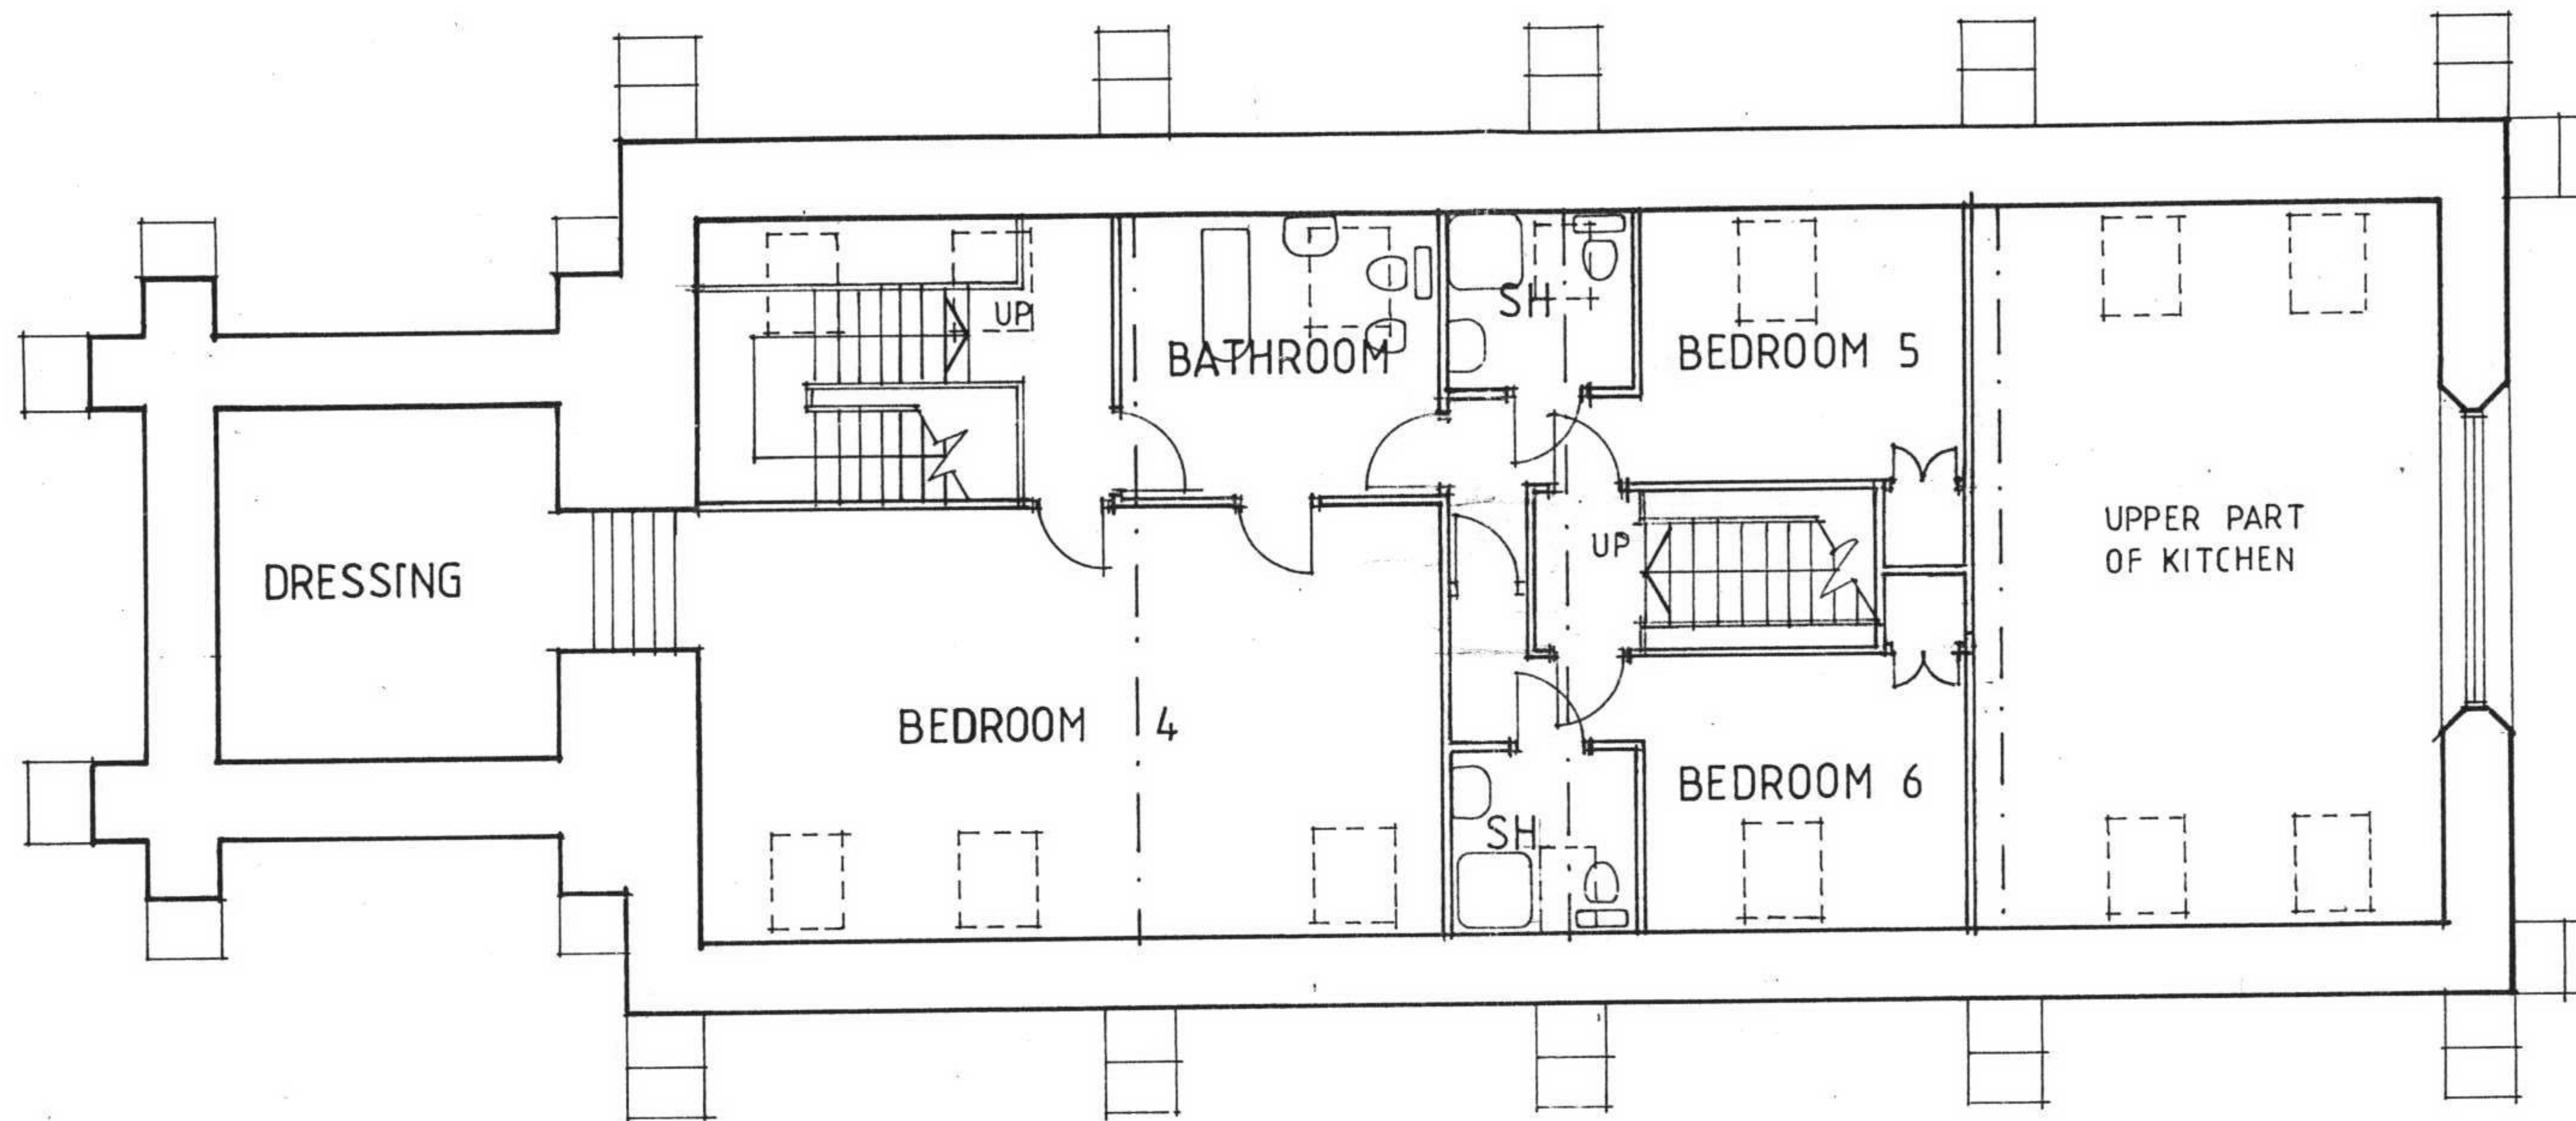

SECOND FLOOR PLAN

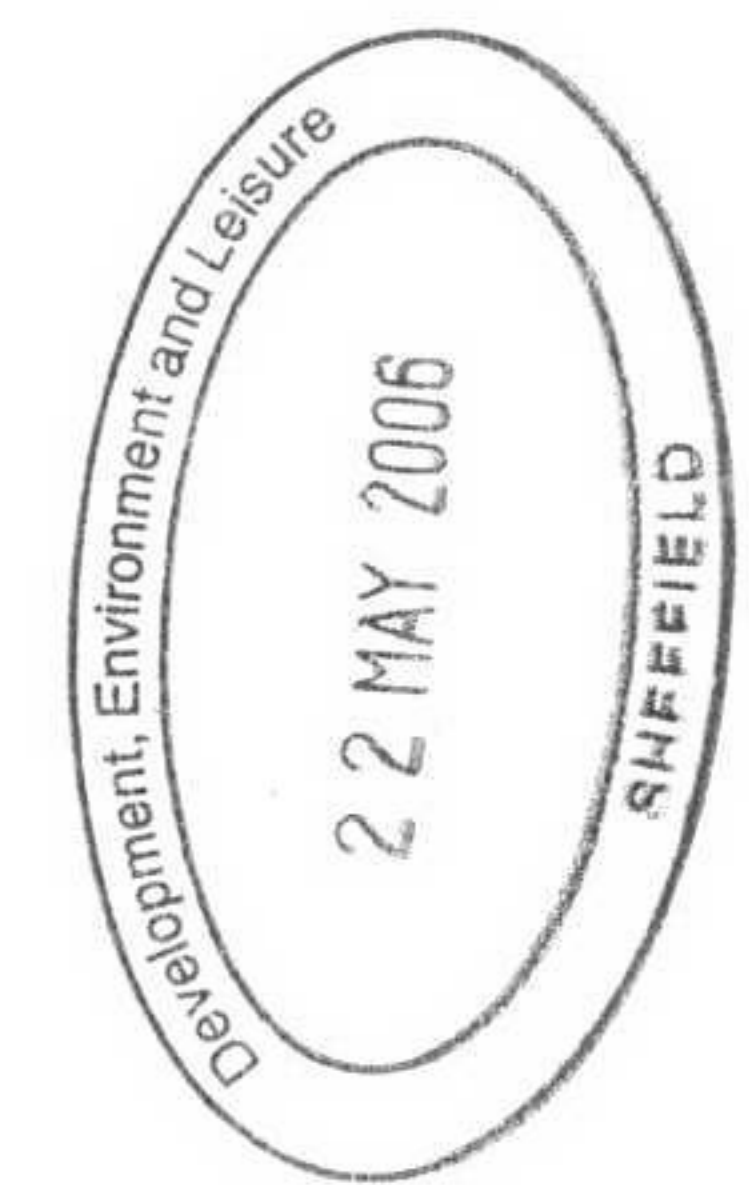

CONVERSION INTO DWELLING ANGLICAN CHAPEL CEMETERY ROAD, SHEFFIELD FOR MR S WILKINSON			CAPITAL DESIGN STUDIO CHARTERED ARCHITECT & PLANNING SUPERVISOR 109 COBDEN VIEW ROAD, SHEFFIELD S10 1HR TEL & FAX: [0114] 263 1118		
SCALE	DATE	DWG. NO			
1:100	MAY 2006	0618.12			